


185-16/2
185-16/16
185-16/14
185-11/4
185-13
186-14/7

Brzeska

Budynek

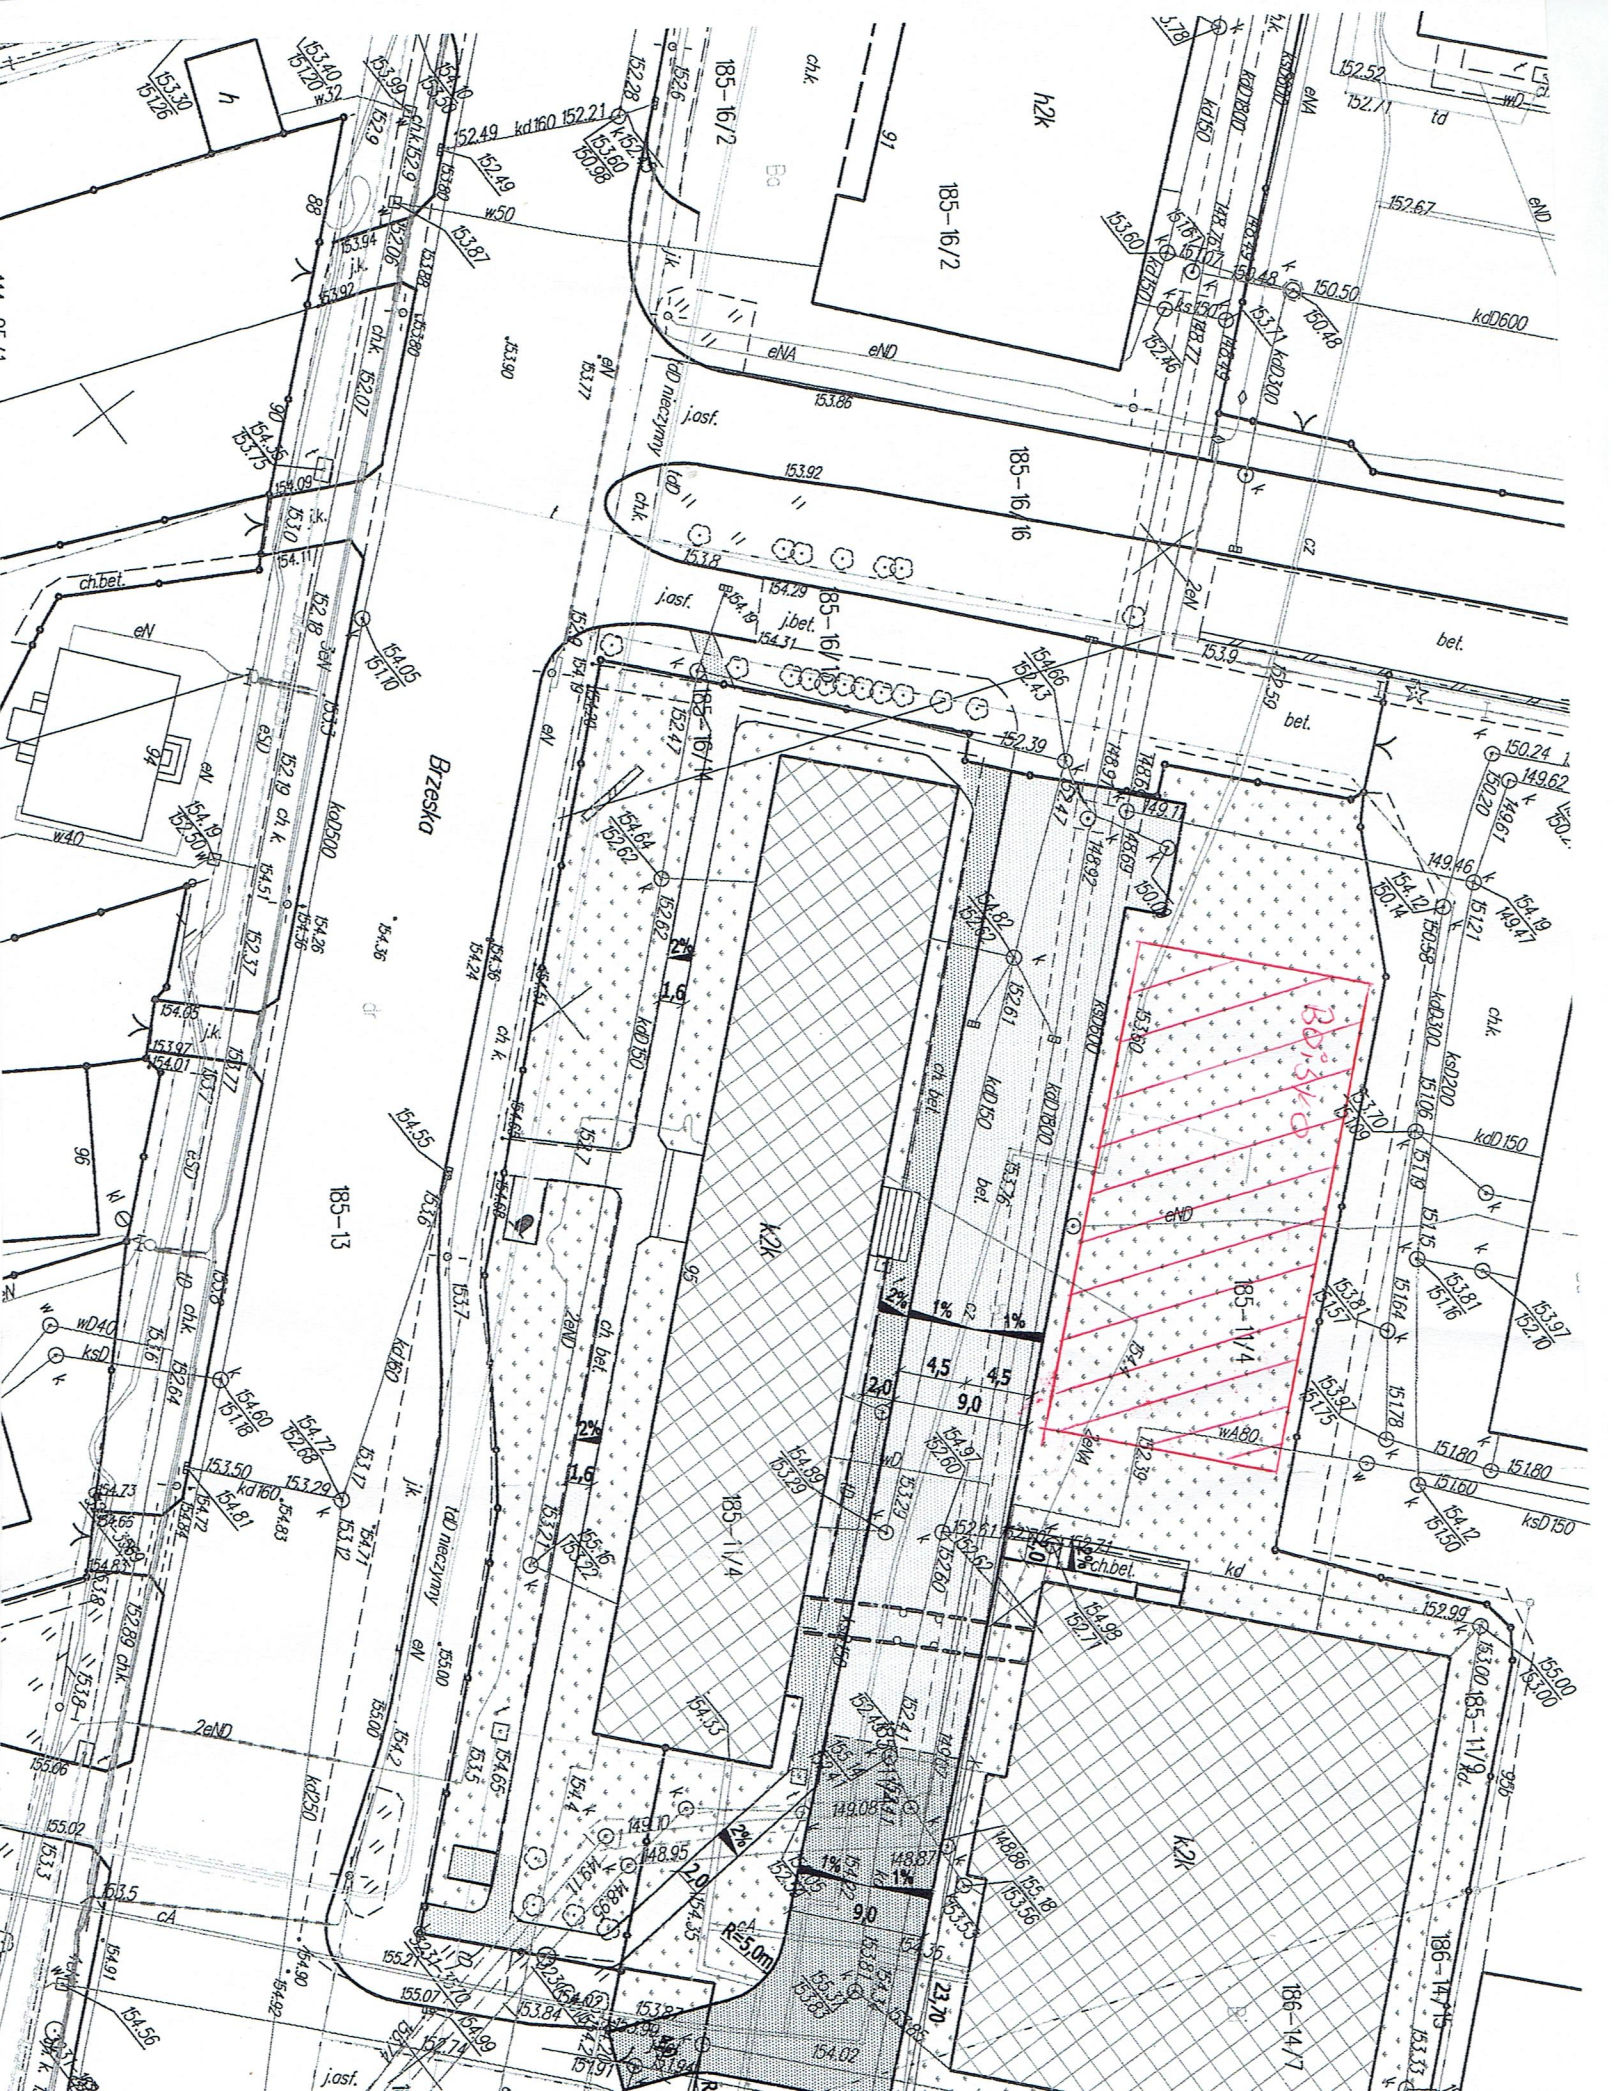

185-16/2
185-16/16
185-16/14
185-11/4
185-13
186-14/7

Brzeska

Budynek